




VENTÜER TECHNICAL DATA SHEET

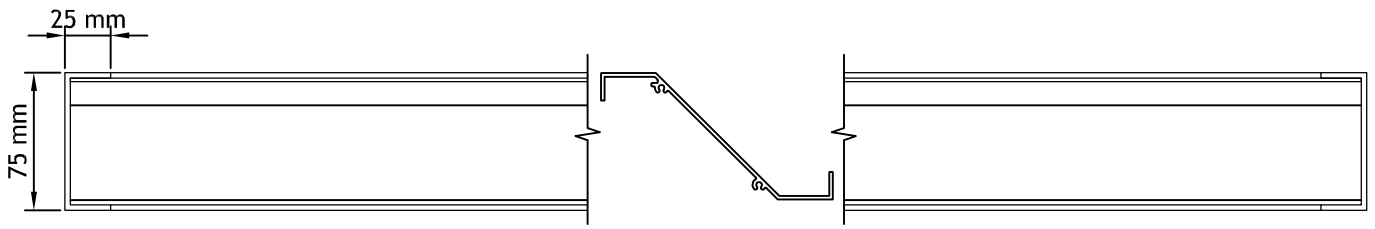


CHANNEL FRAME - HORIZONTAL SECTION

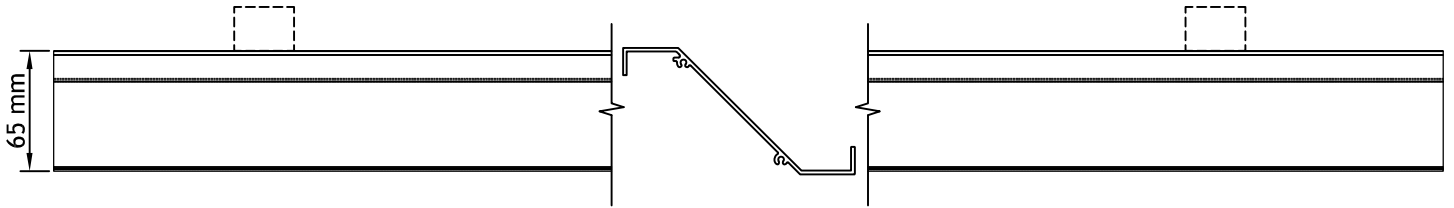


CLIP BRACKET - HORIZONTAL SECTION

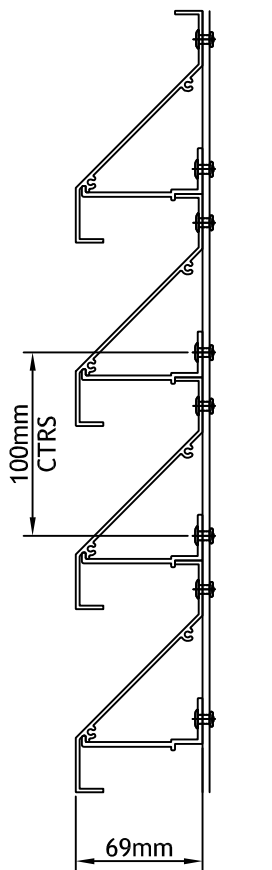


CLIP BRACKET SYSTEM
VERTICAL SECTION

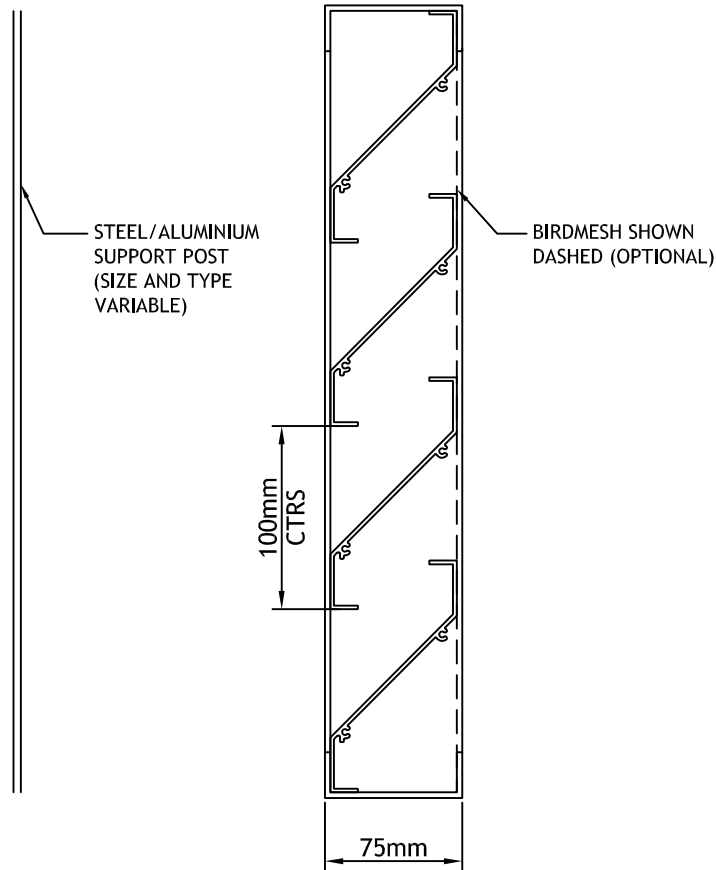


CHANNEL FRAME
VERTICAL SECTION

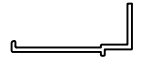

VL-70S CLIP BRACKET

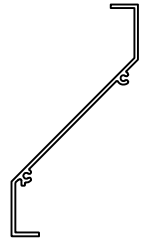

VL-70S LOUVRE BLADE

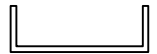

VL-70S CHANNEL FRAME

Free Area Percentage:
39% of Active Louvre Area

VENTILATION LOUVRE
VL-70S



VENTÜER
High-Performance Building Ventilation

P: +64 9 973 3616
W: ventuer.co.nz
© 2019 All rights reserved

Scale: NTS
Date: 21/03/2019

VL-70S Ver.1